




CLASSROOM PROTOTYPE W/ SOCIAL DISTANCING  
15 SEATS  
924 SF  
62 SF/ST

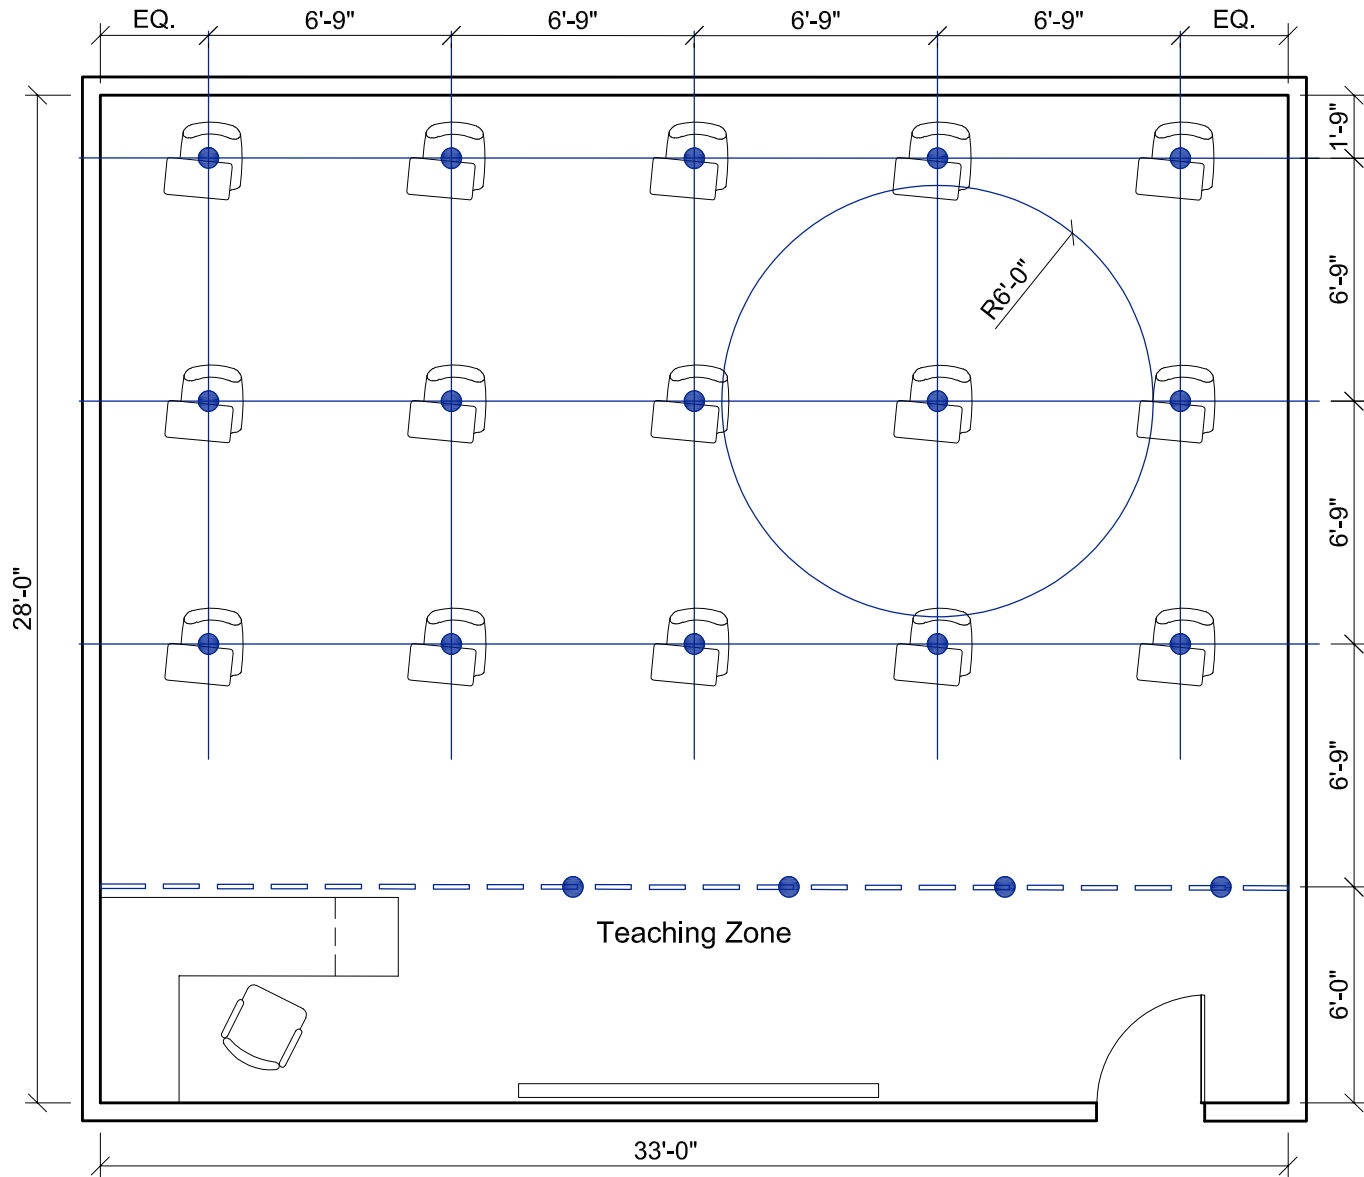


Scale:  $\frac{3}{16}" = 1'-0"$

CLASSROOM PROTOTYPE  
12 JUNE 2020

EXISTING CLASSROOM PROTOTYPE  
30 SEATS  
672 SF  
22.4 SF/ST

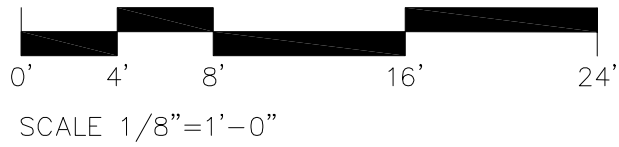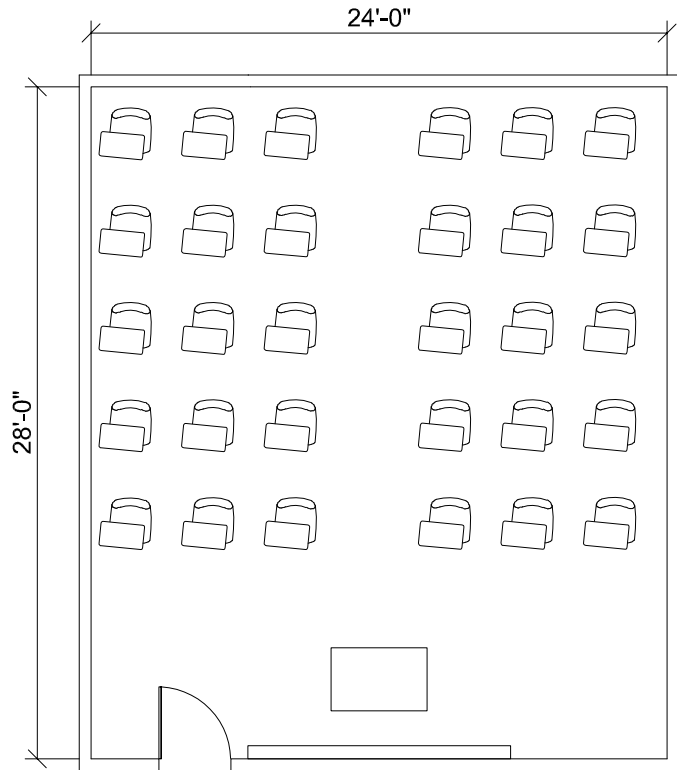


CLASSROOM PROTOTYPE W/ SOCIAL DISTANCING  
12 SEATS  
672 SF  
56 SF/ST


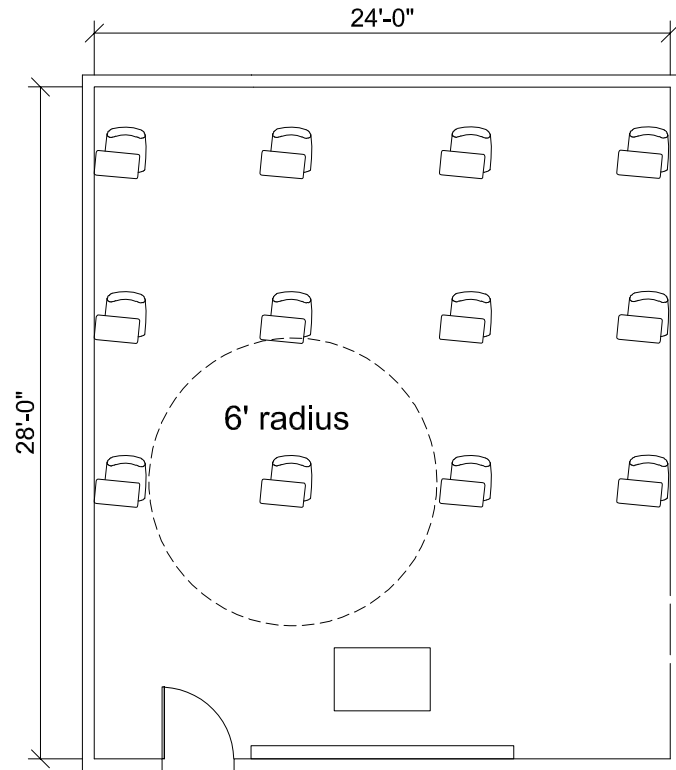


CLASSROOM SOCIAL DISTANCING PLANS  
30 SEAT STUDY  
29 MAY 2020

EXISTING CLASSROOM PROTOTYPE  
40 SEATS  
915 SF  
22.8 SF/ST

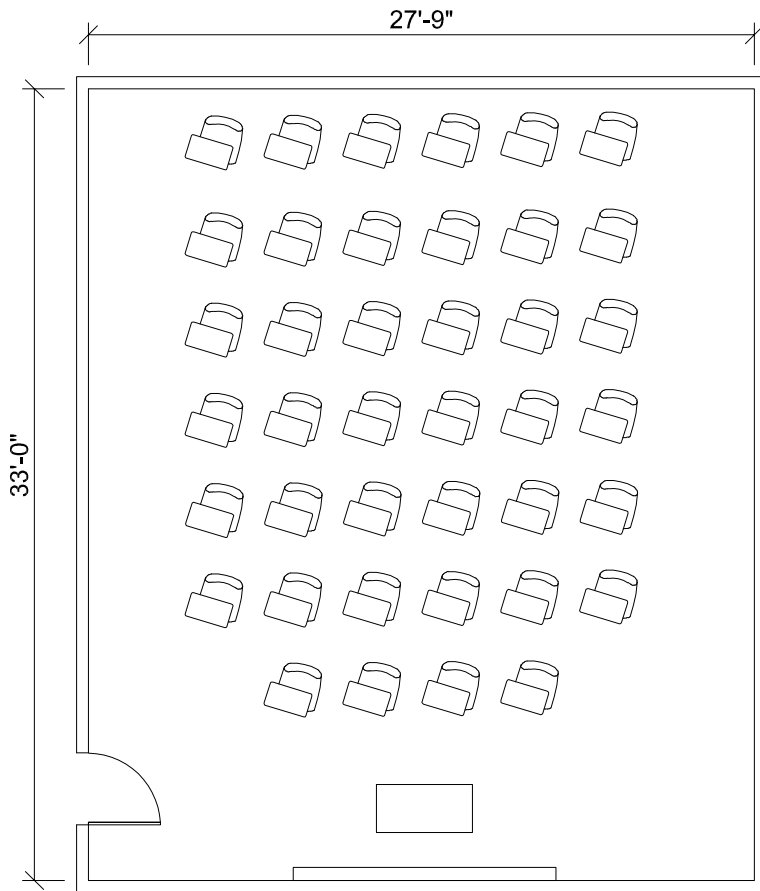


CLASSROOM PROTOTYPE W/ SOCIAL DISTANCING  
16 SEATS  
915 SF  
57 SF/ST

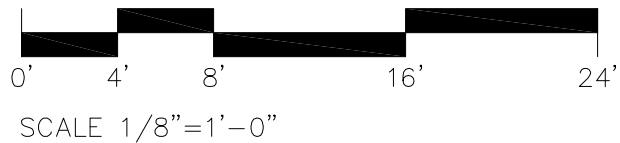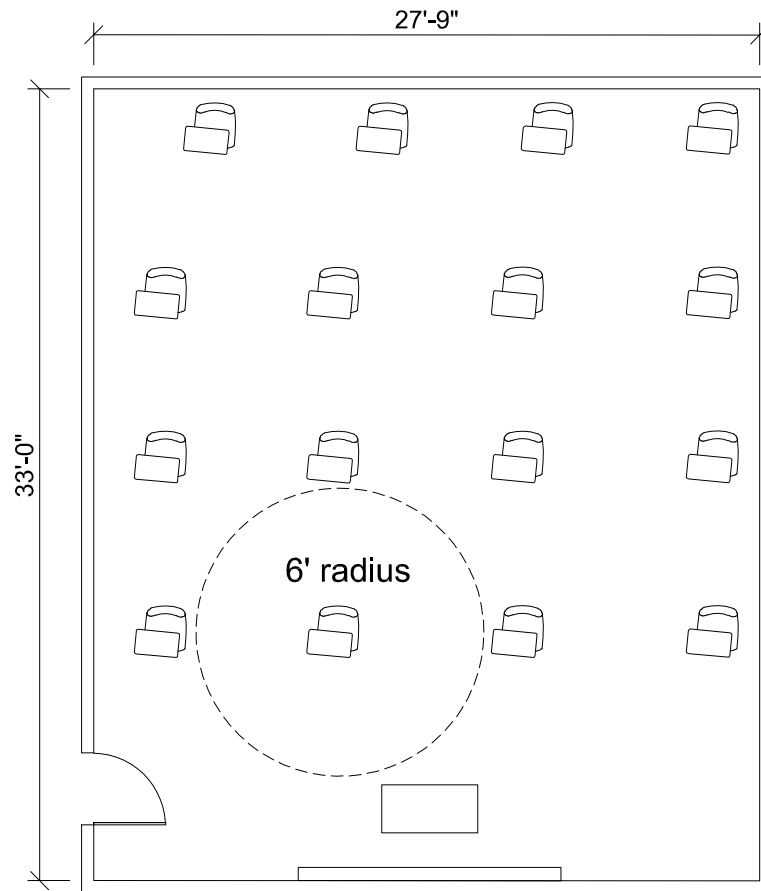


CLASSROOM SOCIAL DISTANCING PLANS  
40 SEAT STUDY  
29 MAY 2020


TIERED CLASSROOM / LECTURE PROTOTYPE  
57 SEATS  
990 SF  
17.3 SF/ST

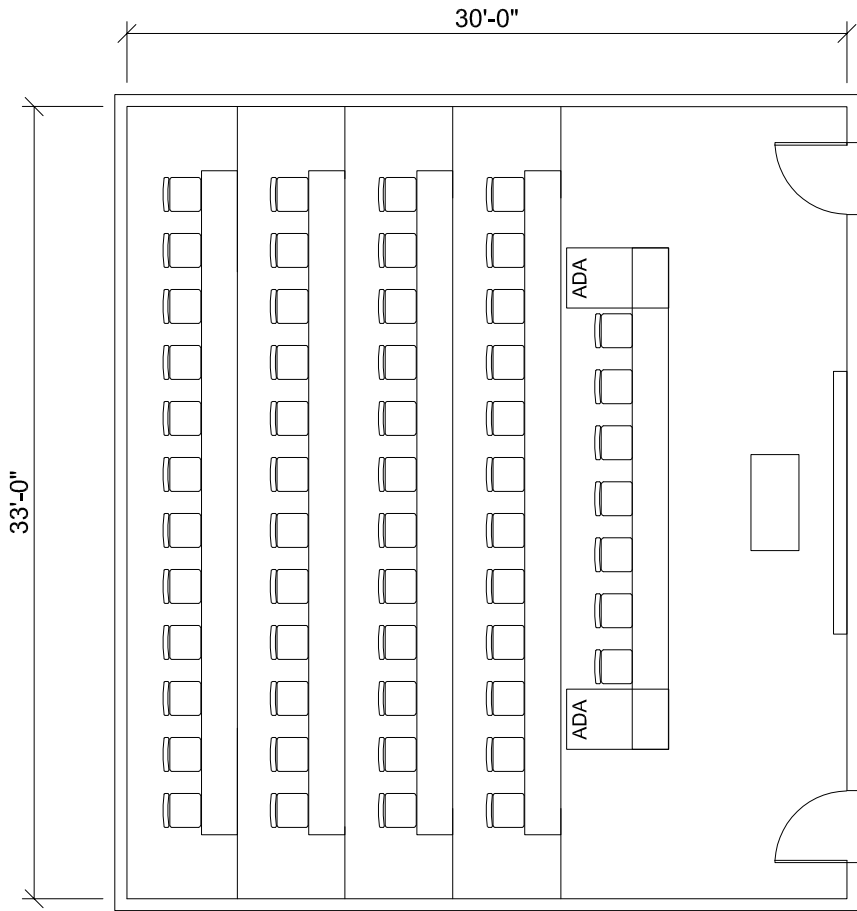


TIERED CLASSROOM / LECTURE W/ SOCIAL DISTANCING  
15 SEATS  
990 SF  
66 SF/ST

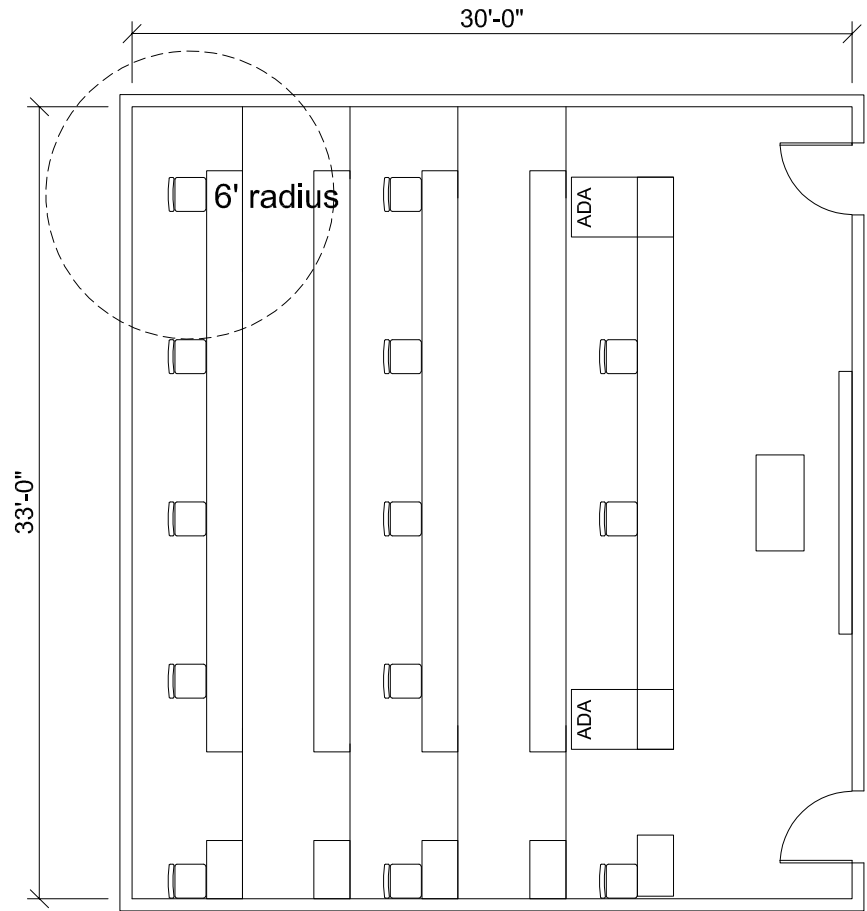


CLASSROOM SOCIAL DISTANCING PLANS  
LECTURE STUDY  
29 MAY 2020

 



COMPUTER LAB  
 PROTOTYPE A  
 40 SEATS AT 36" SP  
 823 SF  
 20 SF/ST

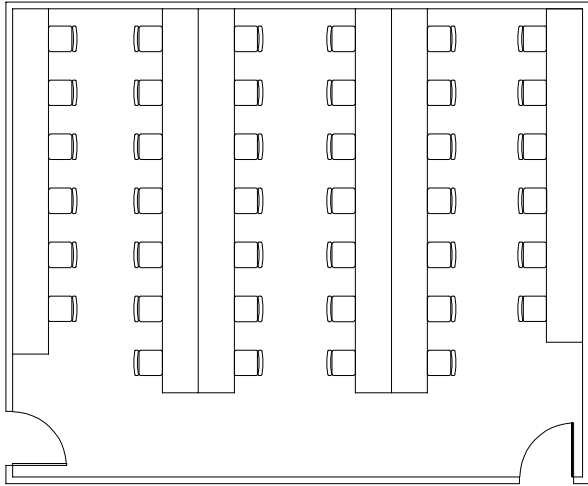

COMPUTER LAB  
 PROTOTYPE A  
 15 SEATS W/ BARRIERS ADDED  
 823 SF  
 55 SF/ST

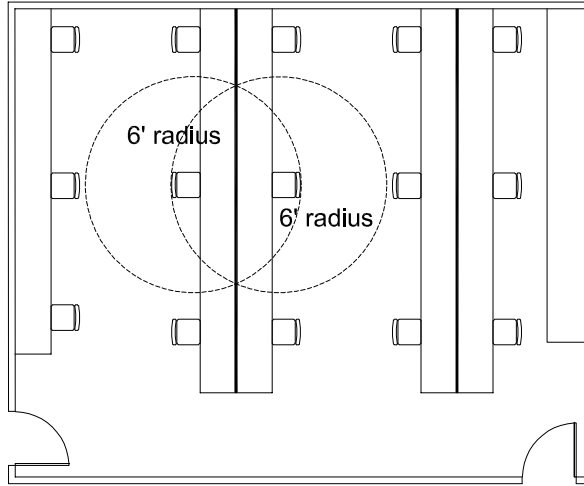

COMPUTER LAB  
 PROTOTYPE A  
 12 SEATS W/OUT BARRIERS  
 823 SF  
 69 SF/ST

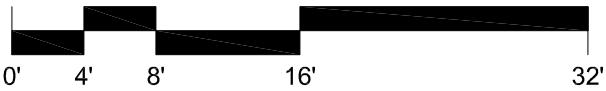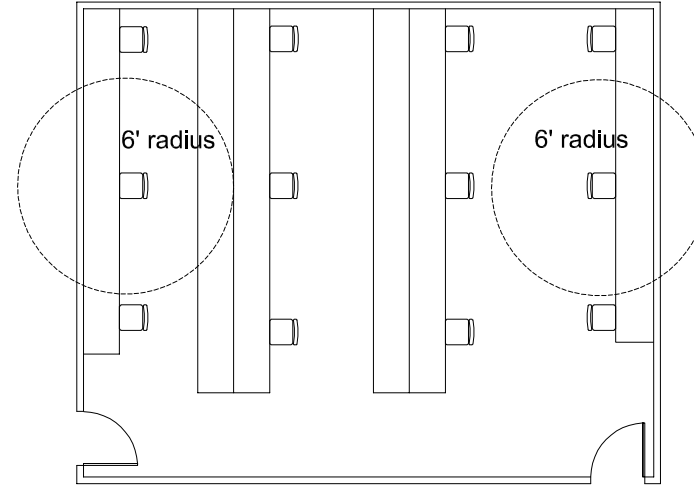





SCALE 3/32"=1'-0"

CLASSROOM SOCIAL DISTANCING PLANS  
 COMPUTER LAB PROTOTYPE A  
 05 JUNE 2020

COMPUTER LAB  
PROTOTYPE B  
46 SEATS AT 36" SP  
964 SF  
21 SF/ST

COMPUTER LAB  
PROTOTYPE B  
20 SEATS W/ PLEXI BARRIER  
964 SF  
48 SF/ST


COMPUTER LAB  
PROTOTYPE B  
15 SEATS W/OUT BARRIERS  
964 SF  
64 SF/ST

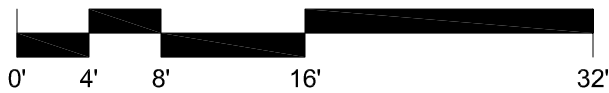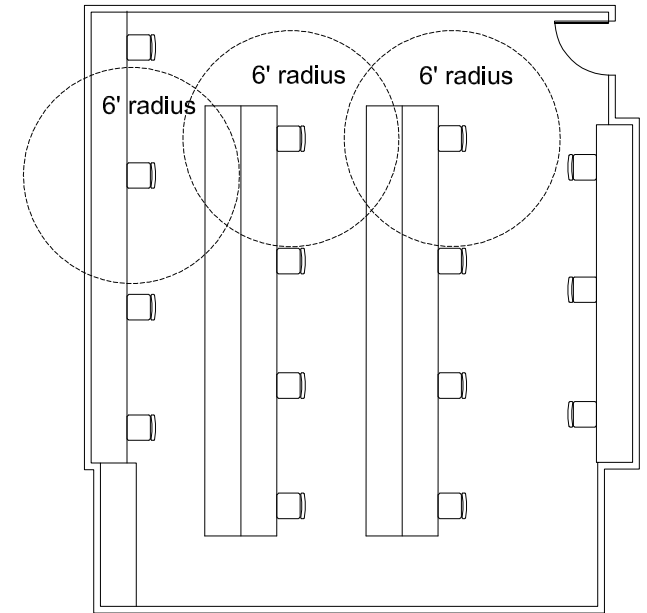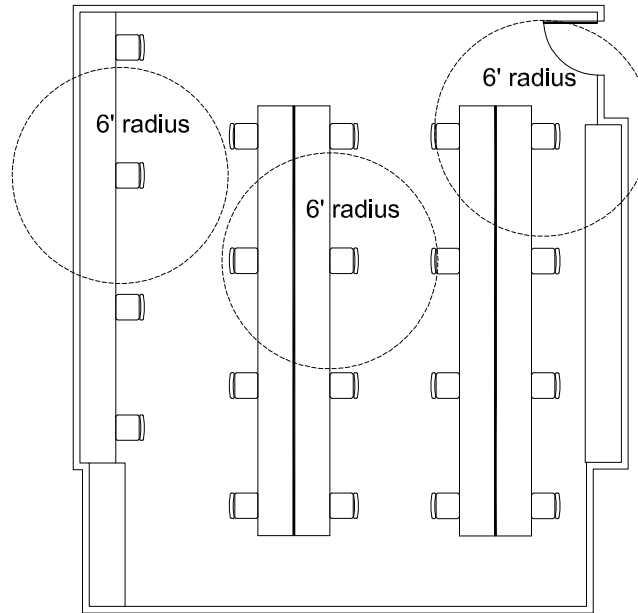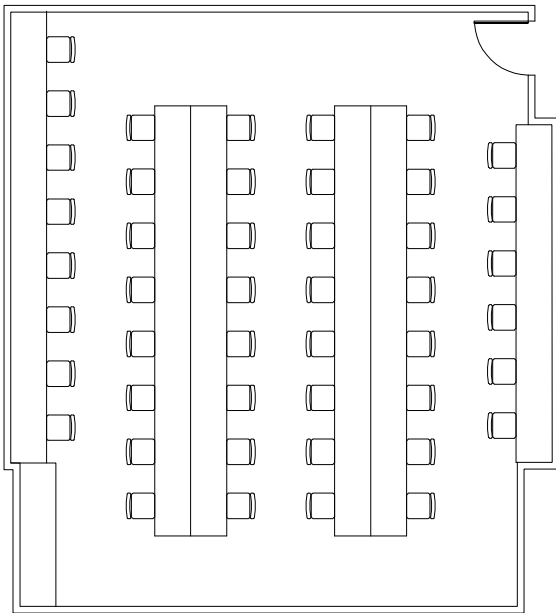



SCALE 3/32"=1'-0"

CLASSROOM SOCIAL DISTANCING PLANS  
COMPUTER LAB PROTOTYPE B  
05 JUNE 2020

**BIOLOGY LAB PROTOTYPE A**  
 24 SEATS  
 1,200 SF  
 50 SF/ST

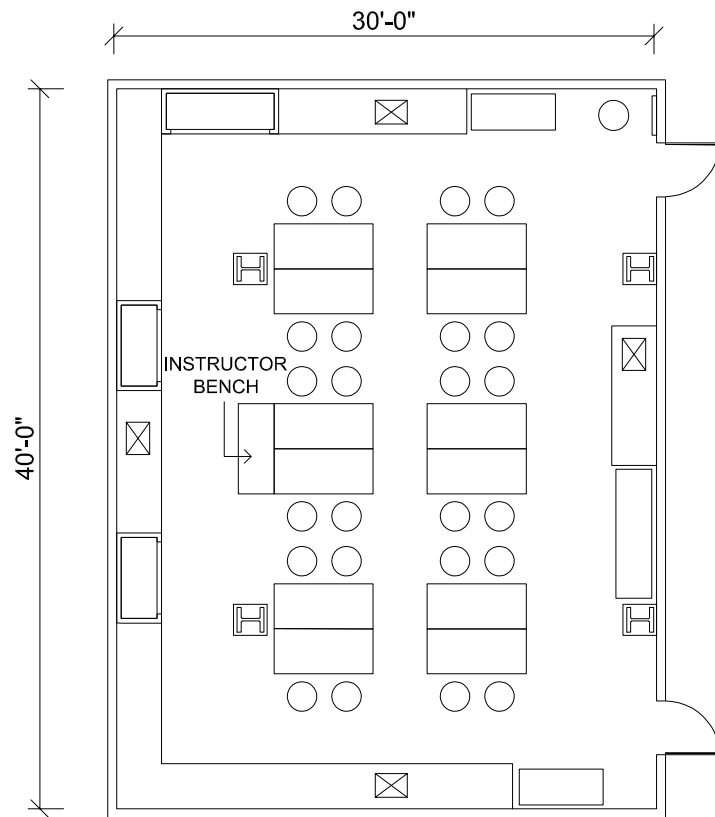

**BIOLOGY LAB PROTOTYPE A W/ SOCIAL DISTANCING**  
 10 SEATS  
 1,200 SF  
 120 SF/ST

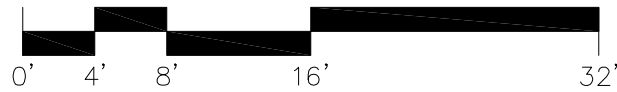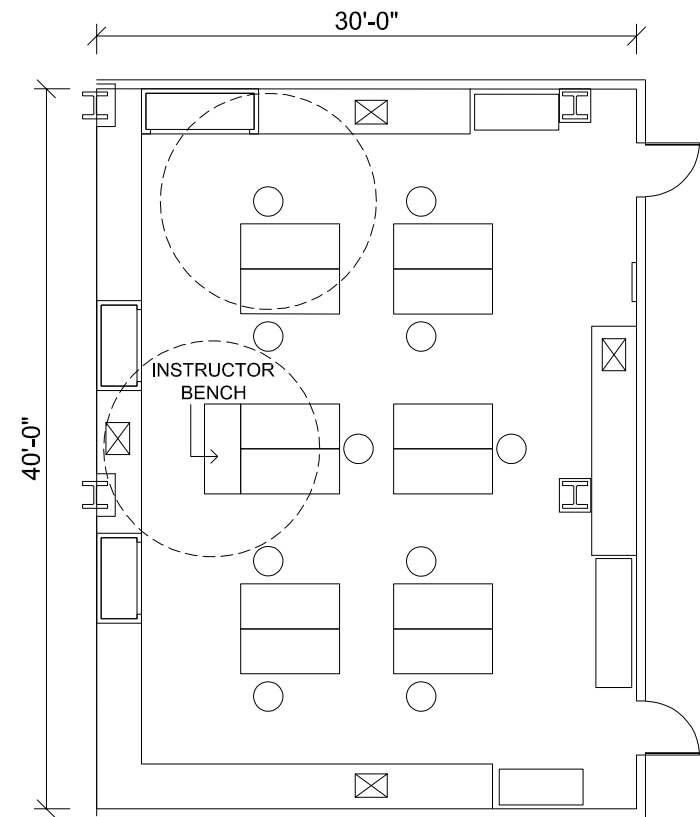


SCALE 3/32" = 1'-0"

CLASSROOM SOCIAL DISTANCING PLANS


**BIOLOGY LAB PROTOTYPE A**

02 JUNE 2020

BIOLOGY LAB PROTOTYPE B  
 24 SEATS  
 1,200 SF  
 50 SF/ST

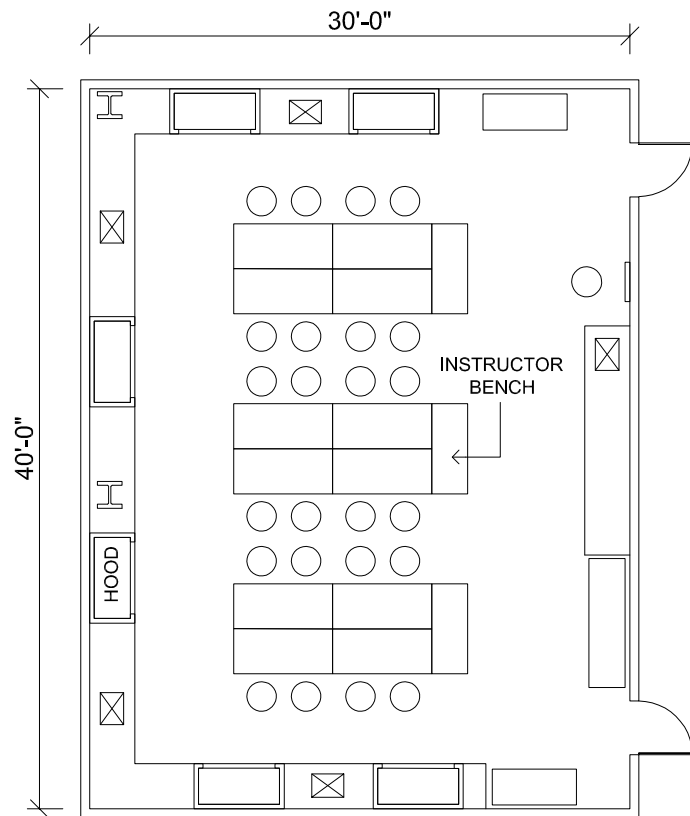

BIOLOGY LAB PROTOTYPE B W/ SOCIAL DISTANCING  
 9 SEATS  
 1,200 SF  
 133 SF/ST

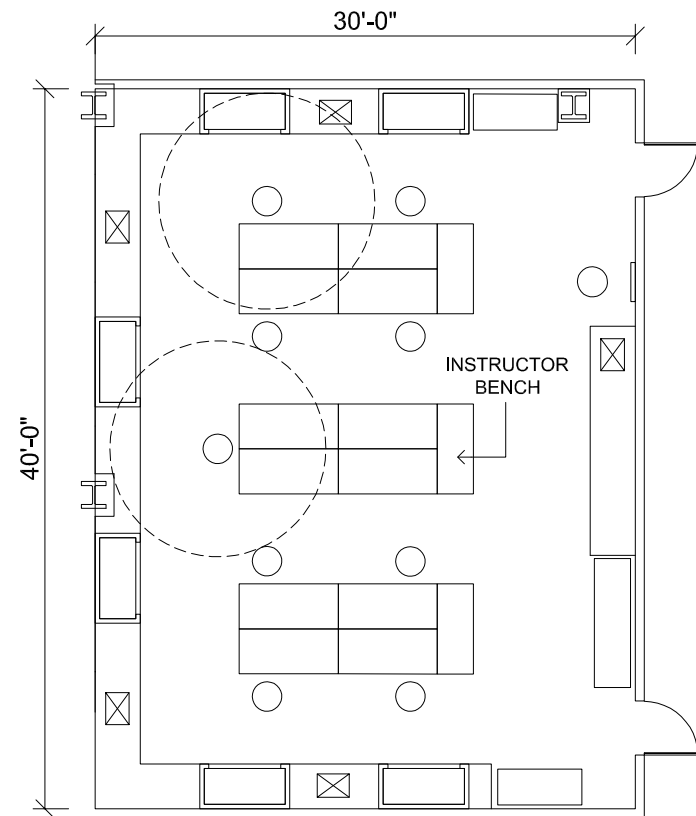

SCALE 3/32" = 1'-0"


CLASSROOM SOCIAL DISTANCING PLANS

BIOLOGY LAB PROTOTYPE B

02 JUNE 2020



ART STUDIO PROTOTYPE  
10 POSITIONS 36" DIAMETER  
1,200 SF  
120 SF/ST

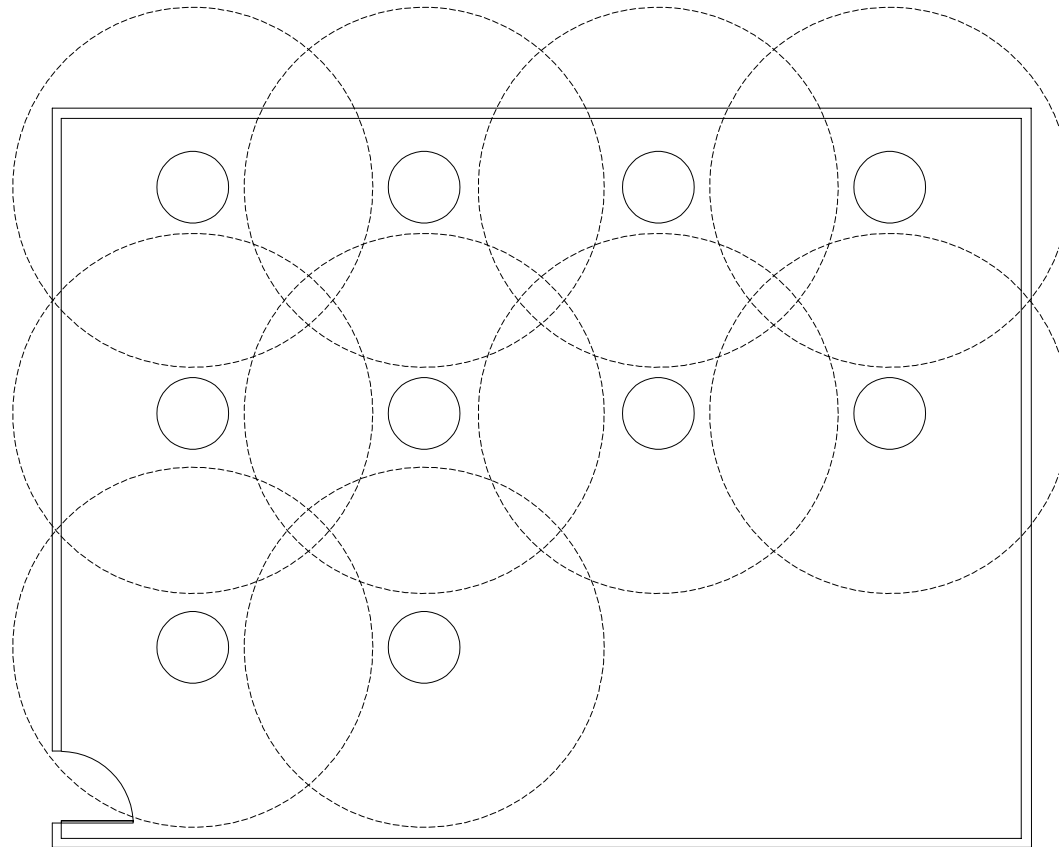

SCALE 1/8"=1'-0"

CLASSROOM SOCIAL DISTANCING PLANS

ART STUDIO PROTOTYPE

05 JUNE 2020